

LANDOWNERS DETAILS

- Existing Sewer
- - - Existing Sewer to be Abandoned
- Proposed Sewer
- Existing Manhole
- Proposed Manhole

THE MATERIAL CONTAINED IN THIS DRAWING HAS BEEN BASED UPON THE MAP BY SEVERN TRENT WATER LTD. BY PERMISSION OF CHIEF ENGINEER OF THE CONTROLLERS OF HER MAJESTY'S STATIONERY OFFICE (CROWN

REV	DESCRIPTION	BY	CHKD	AI



Unit 10
1st Floor
Beacontree Plaza
Gillies Way
Reading
RG2 0BS

Tel: 0118 931 5010
Fax: 0118 931 5036
enquiries@grontmij
www.grontmij.com

Branch: Dublin, Edinburgh, Glasgow, Leeds, London, Peterborough, Wrexham

CLIENT



PROJECT

BECKFORD MANOR FLOOD ALLEVIATION SCHEM

FIGURE TITLE


Proposed Sewer Layout

DRAWING STATUS

For Information

DRAWN	SG	CHECKED	SM	APPROVED	
DATE	23/06/09	DATE	23/06/09	DATE	23/06/09
SCALE	1:2000	ORIGINAL DRAWING SIZE		A3	

DRAWING No: 594000_012

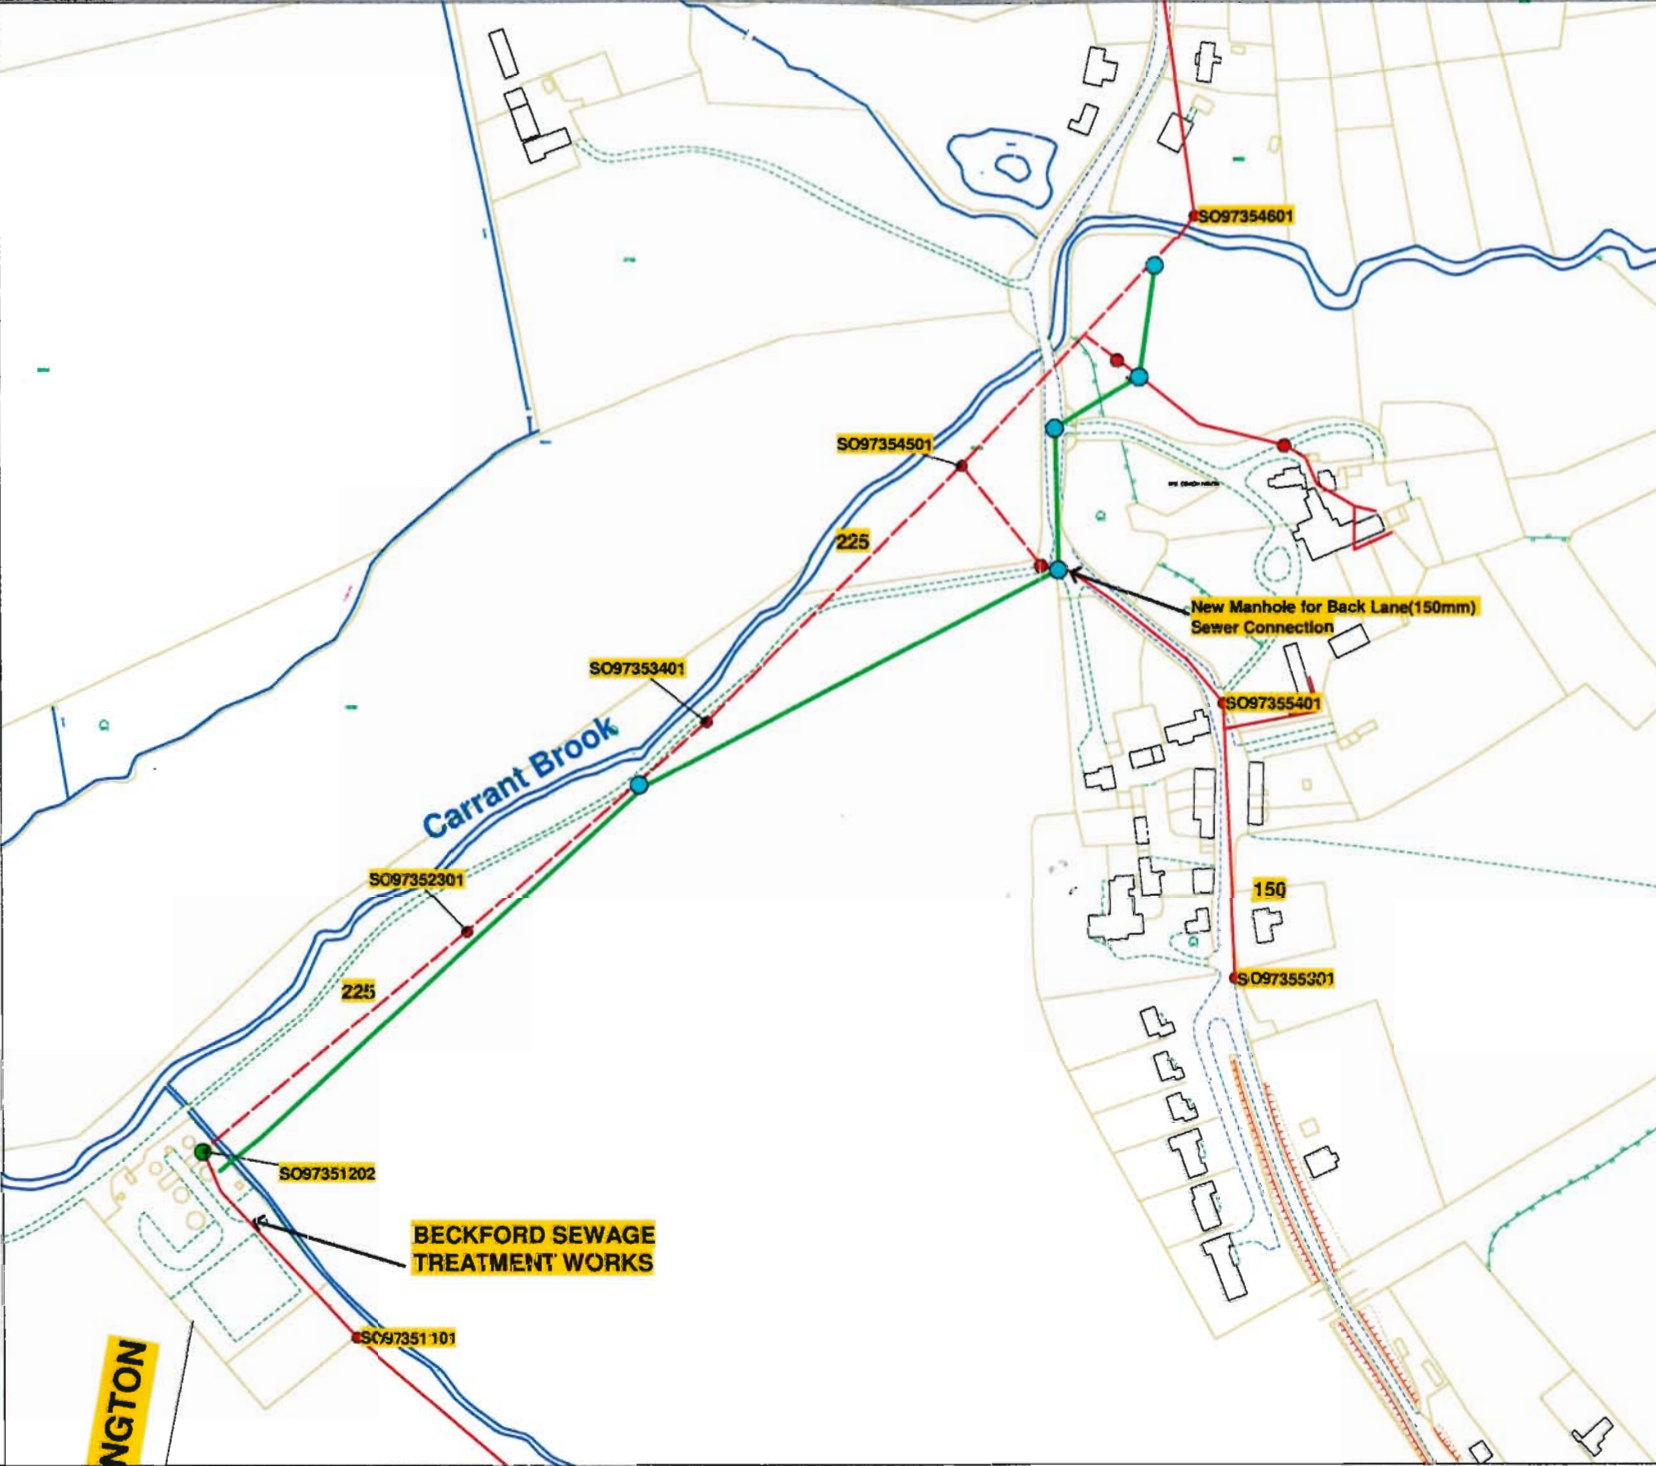

NGTON